


**Schemat budynku**

The diagram shows a building layout. On the left is a large white rectangular area. To its right is a hatched area labeled 'B'. This hatched area is L-shaped, with a vertical section on the right and a horizontal section at the bottom. A black triangle points to the inner corner of the L-shape.

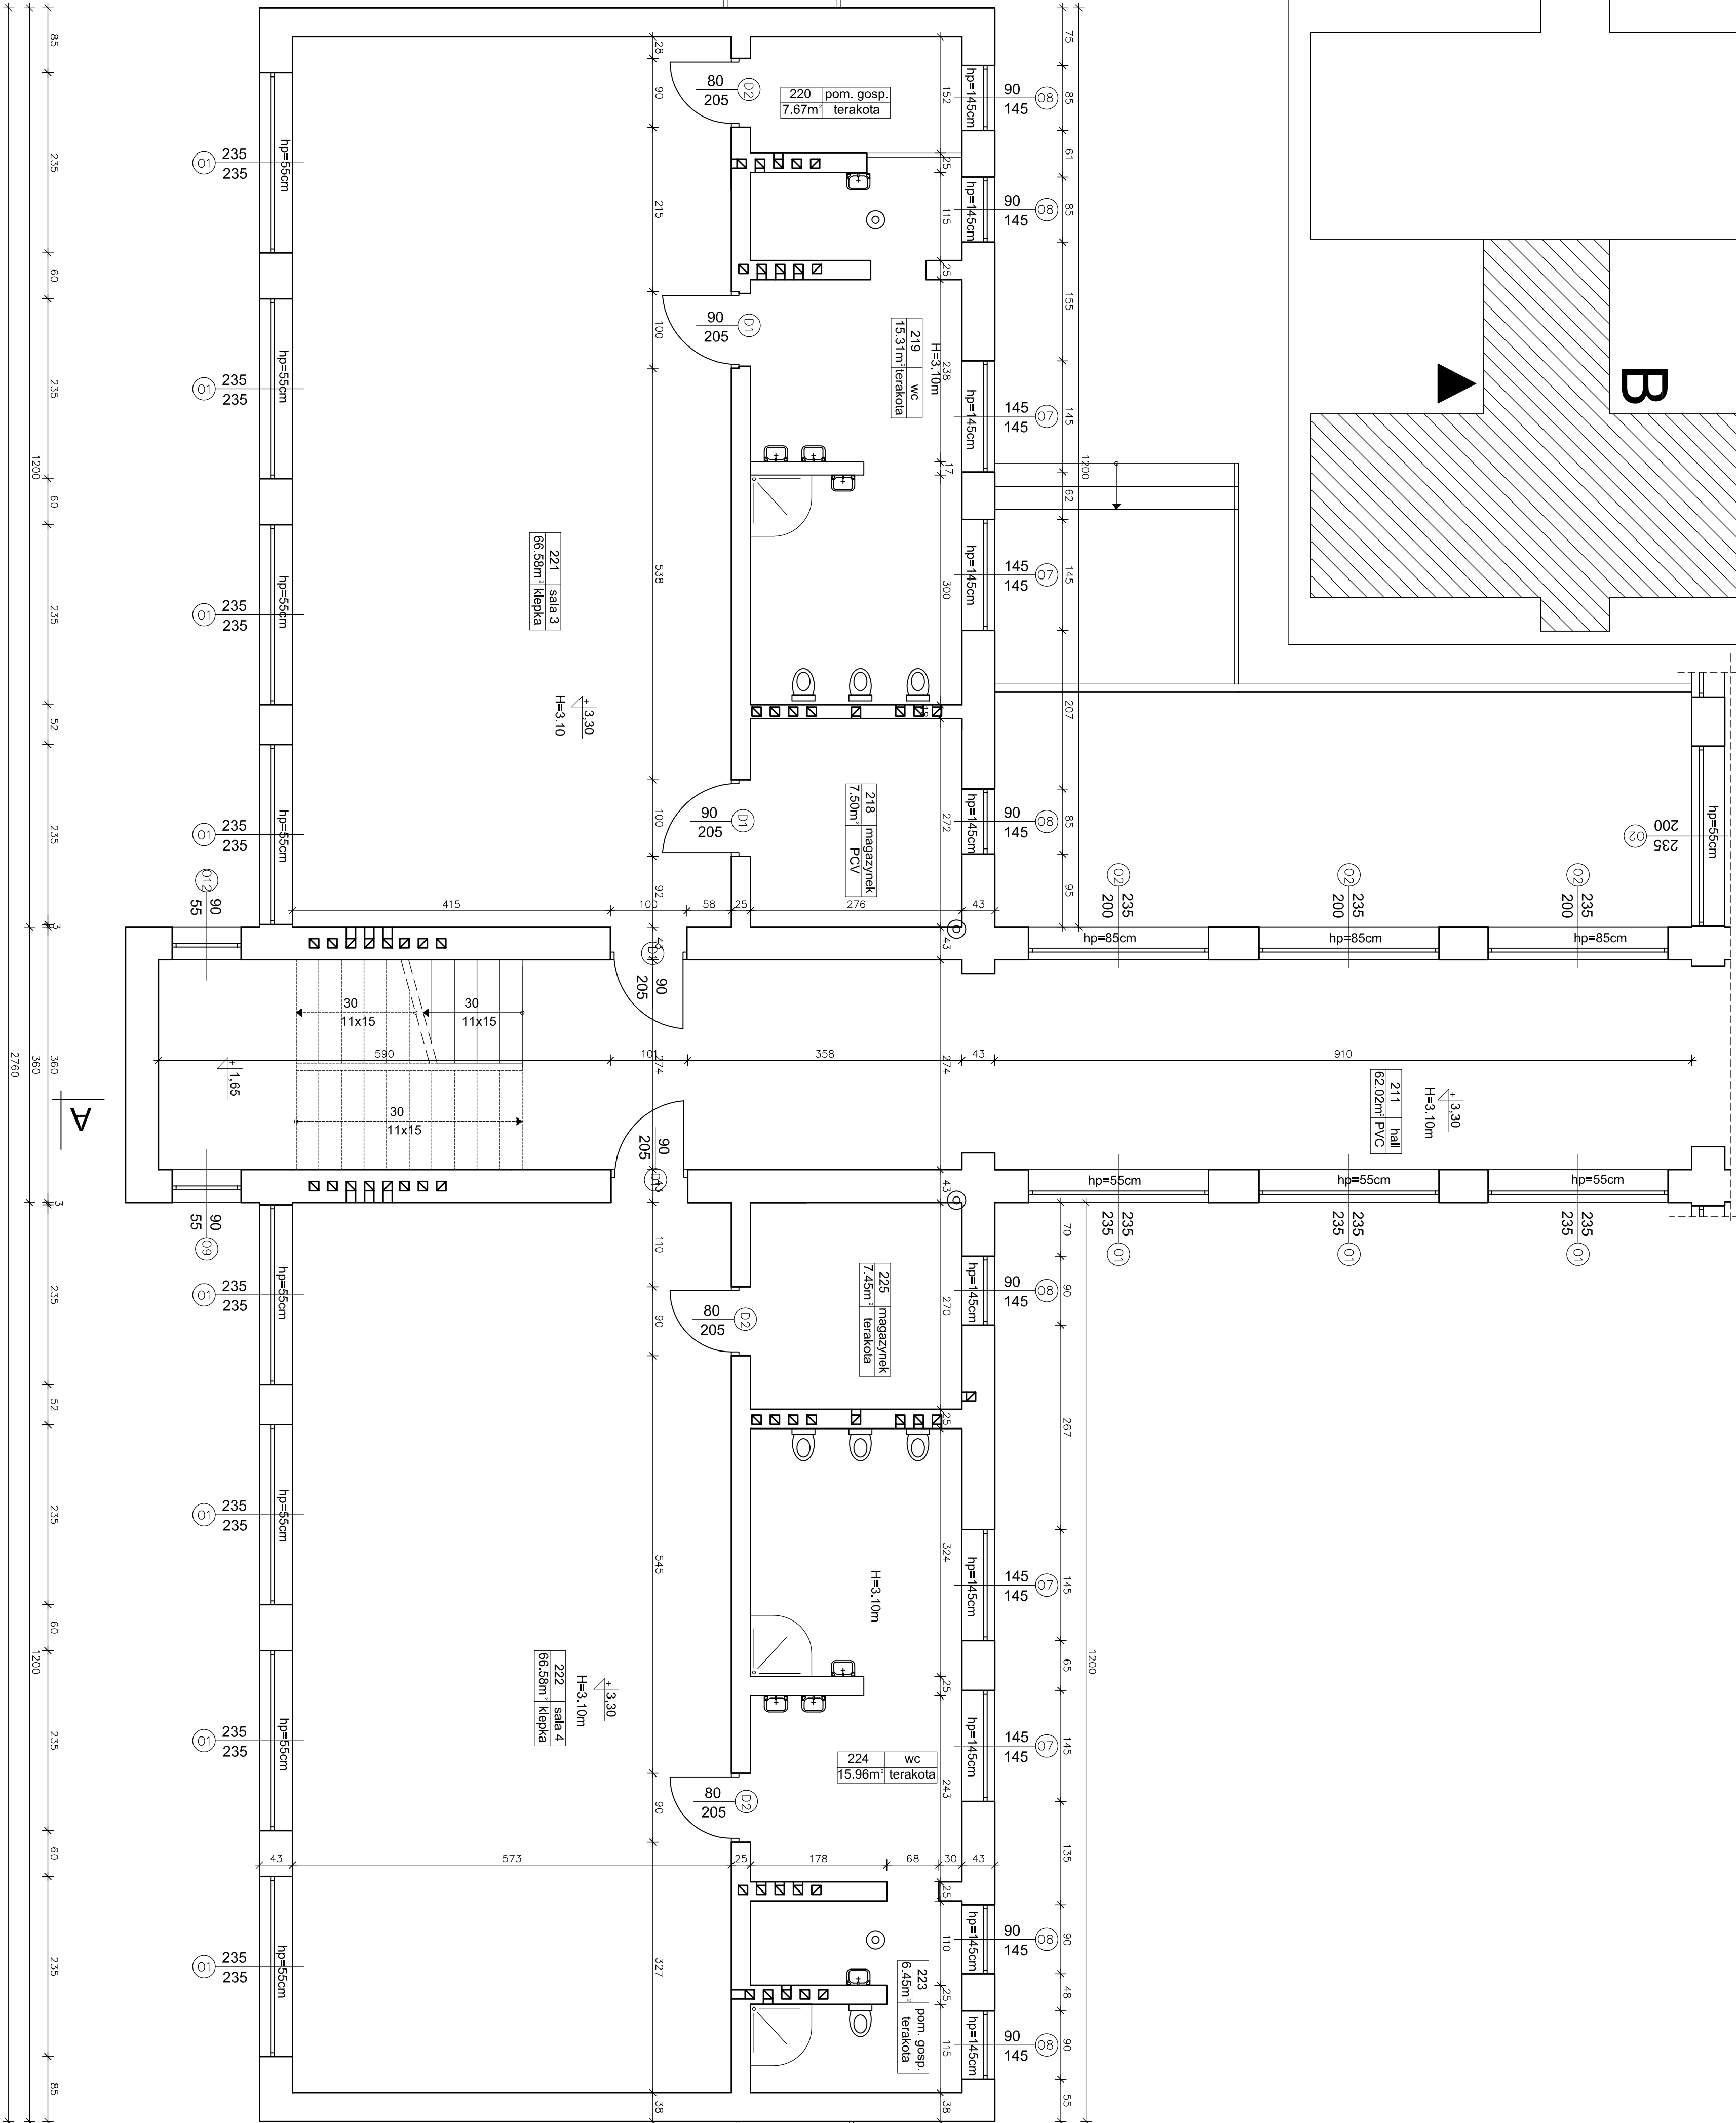

(część B - inwentaryzacja)

skala 1:50

[illegible]