



Załącznik nr 11
SZKIC SYTUACYJNY


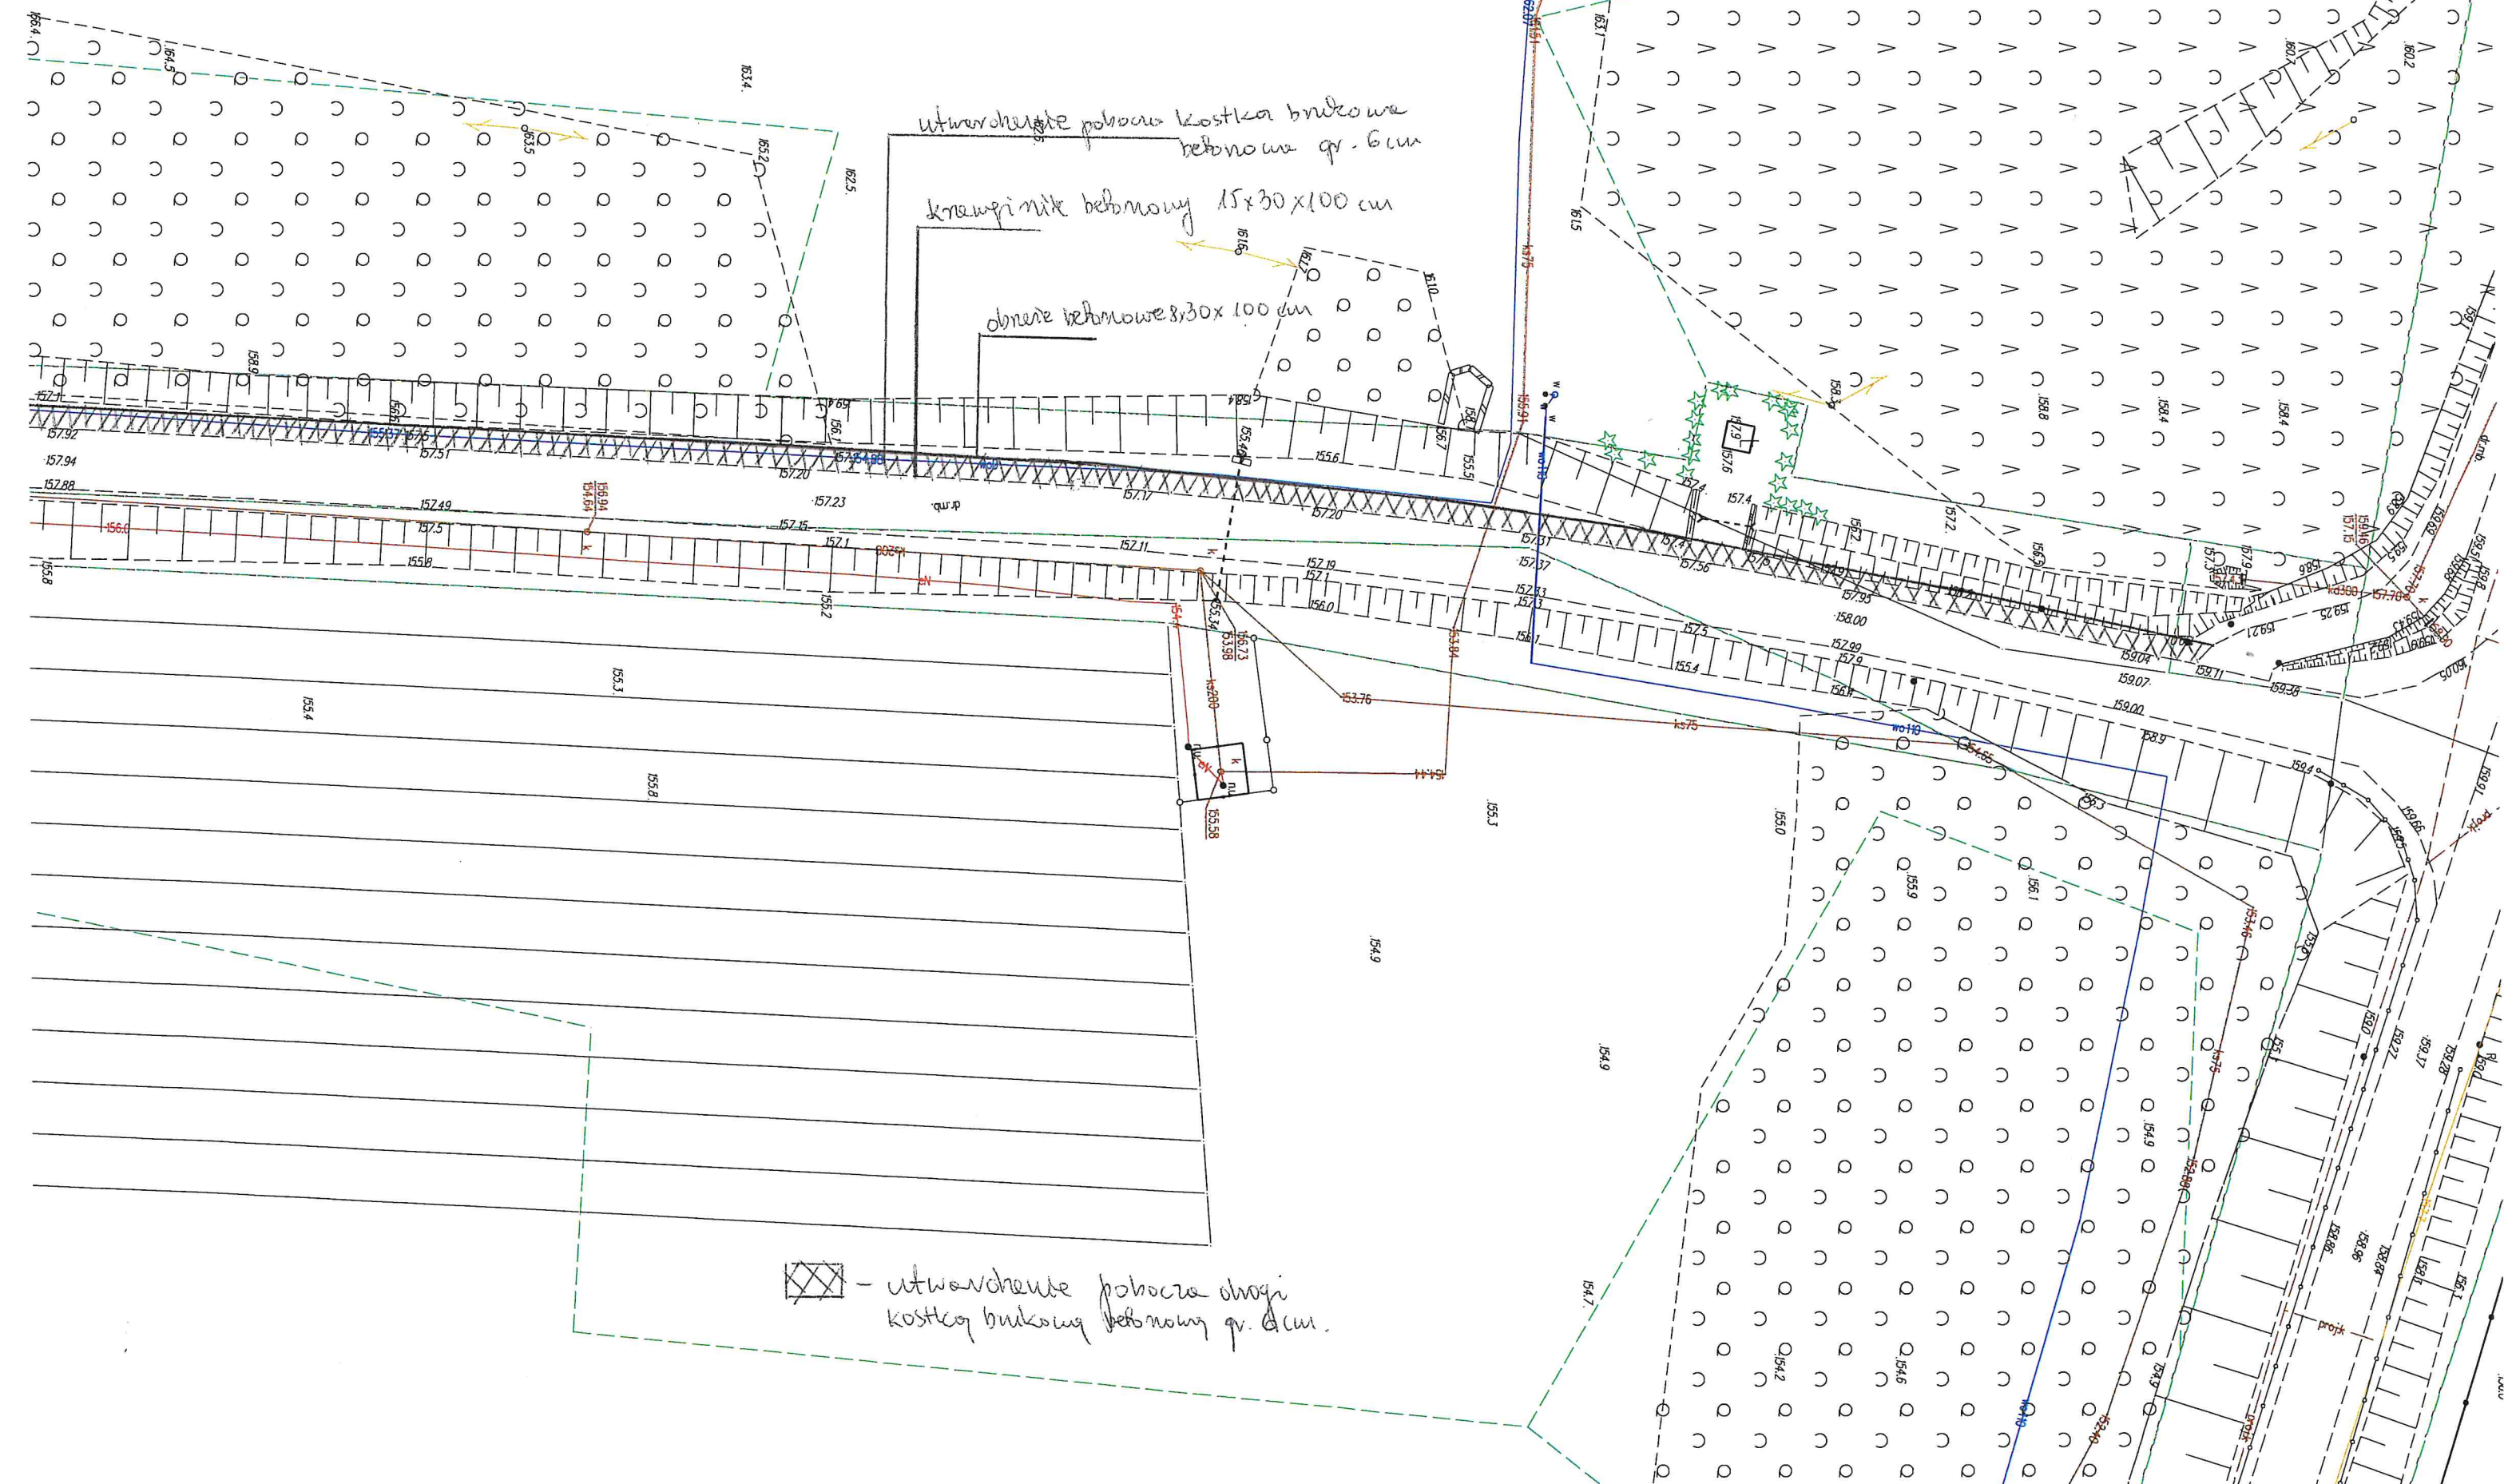

SZKIC SYTUACYJNY

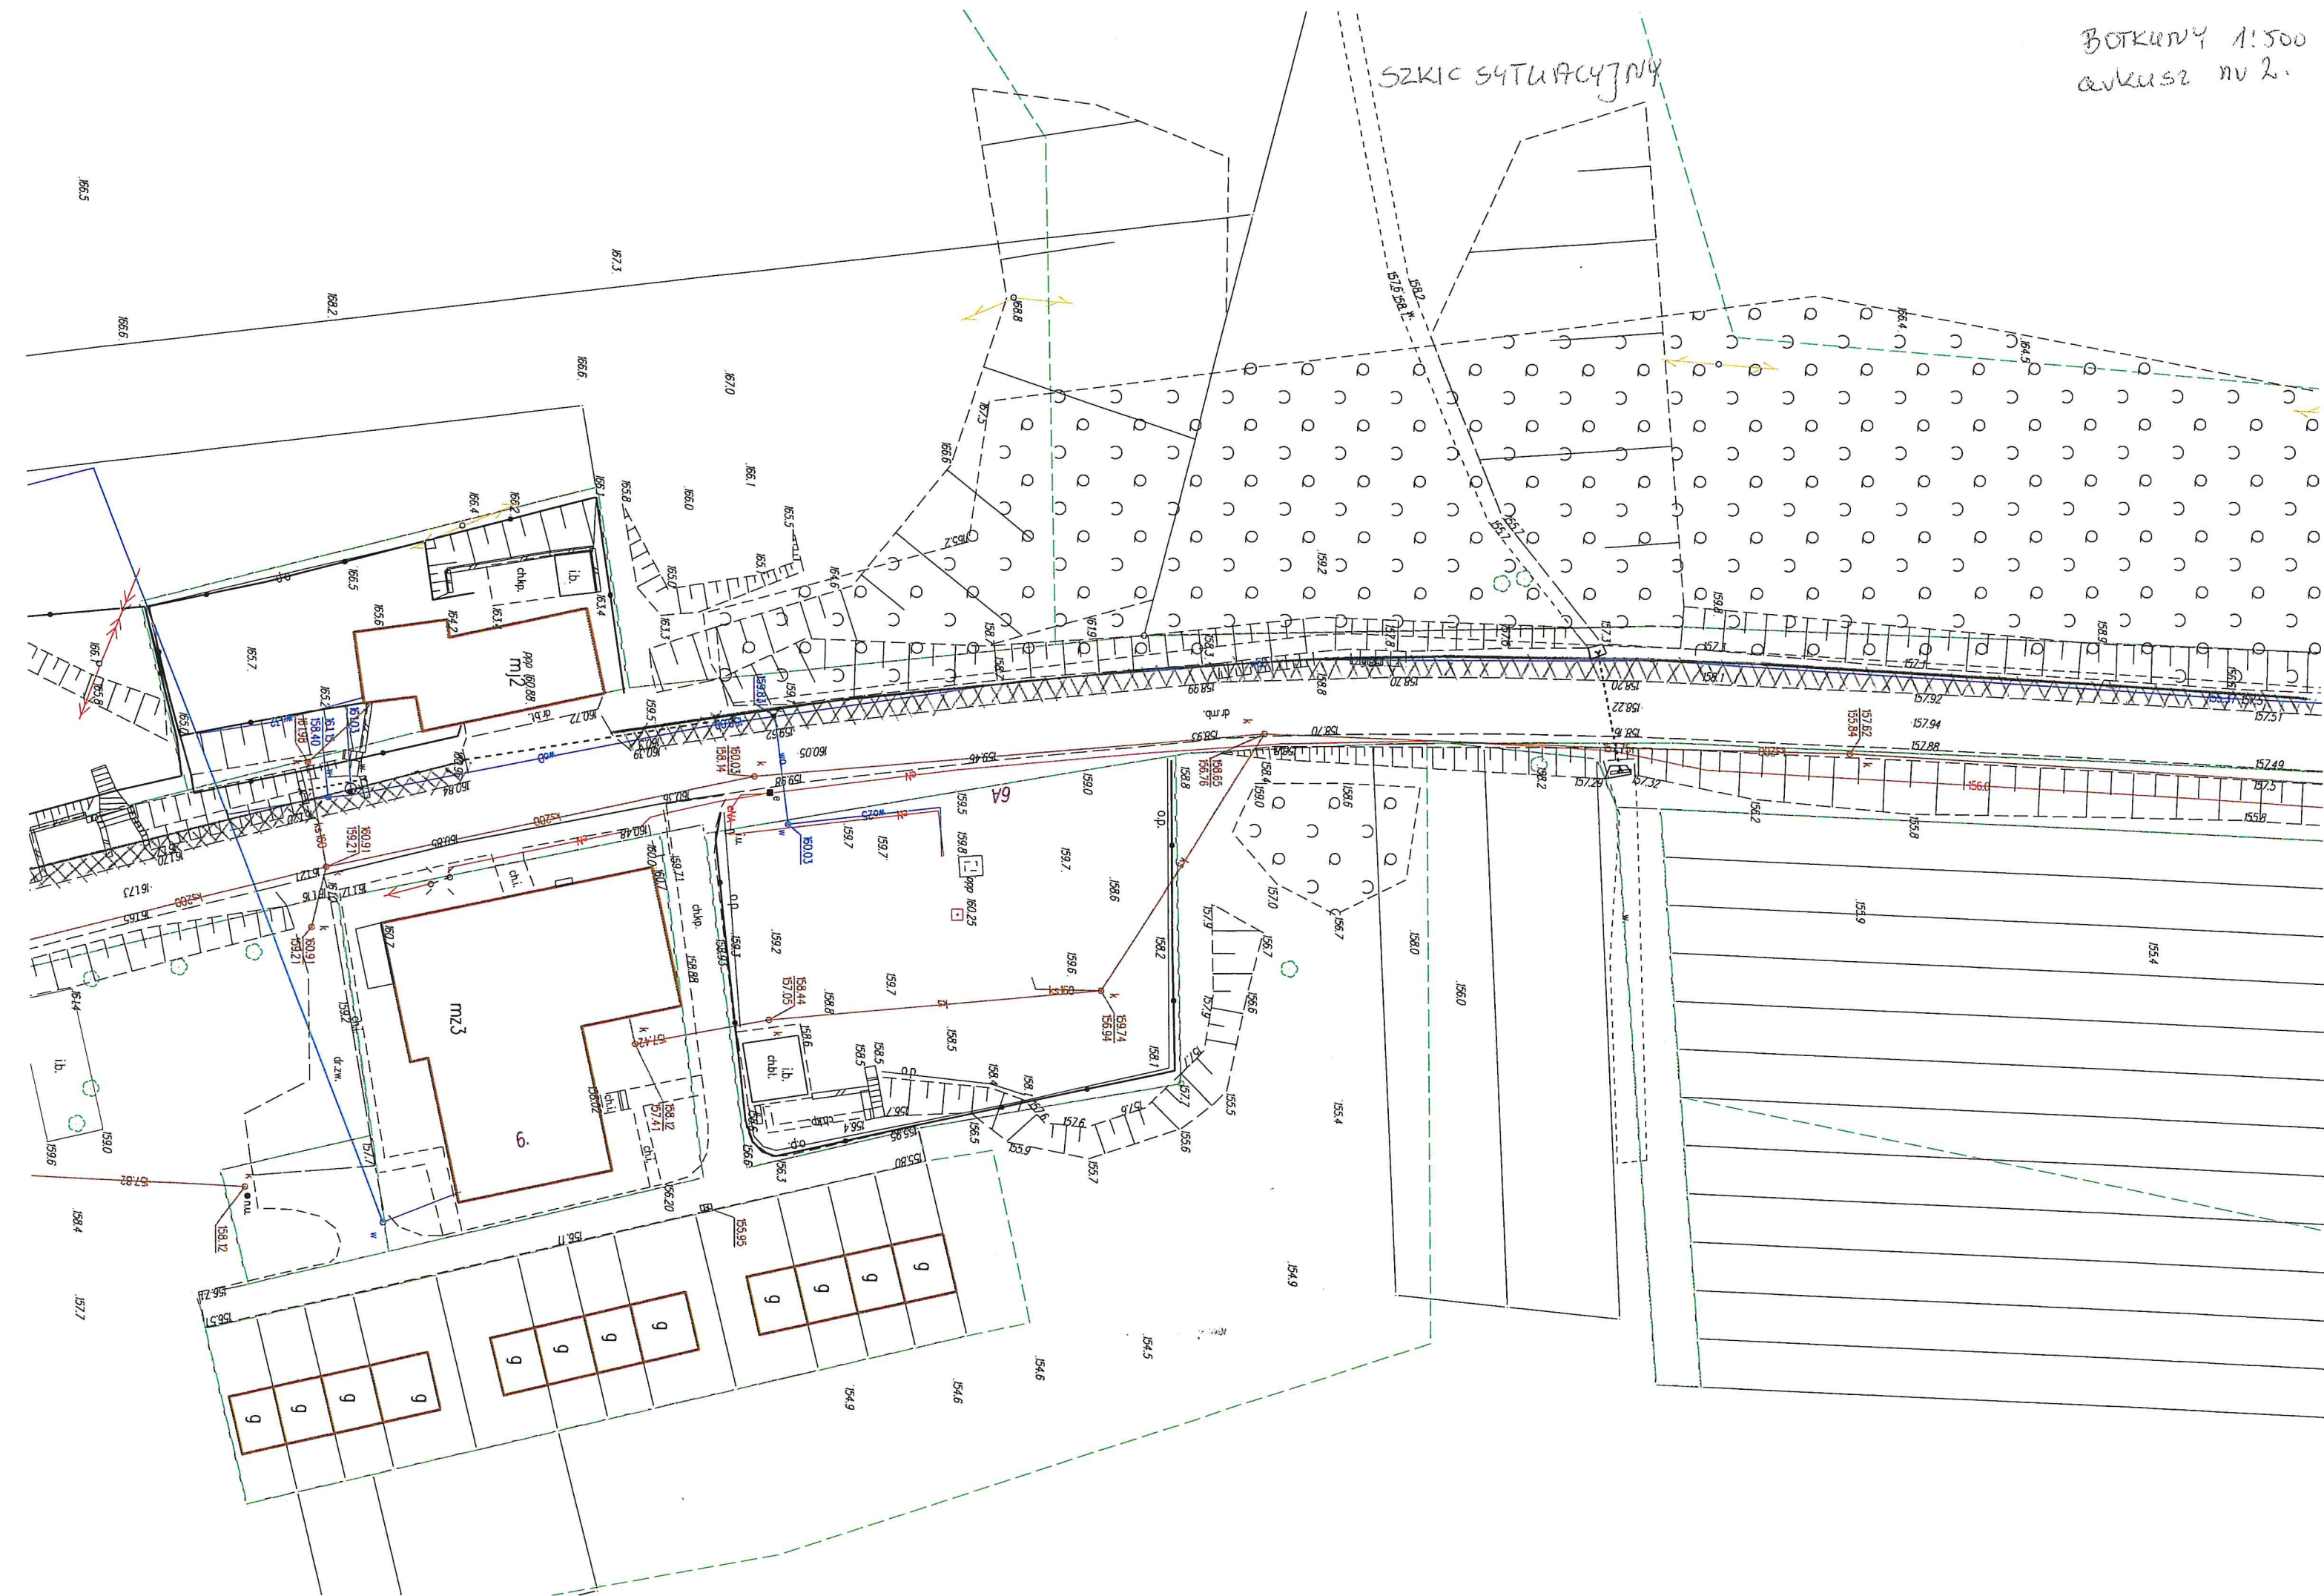

[illegible]


